


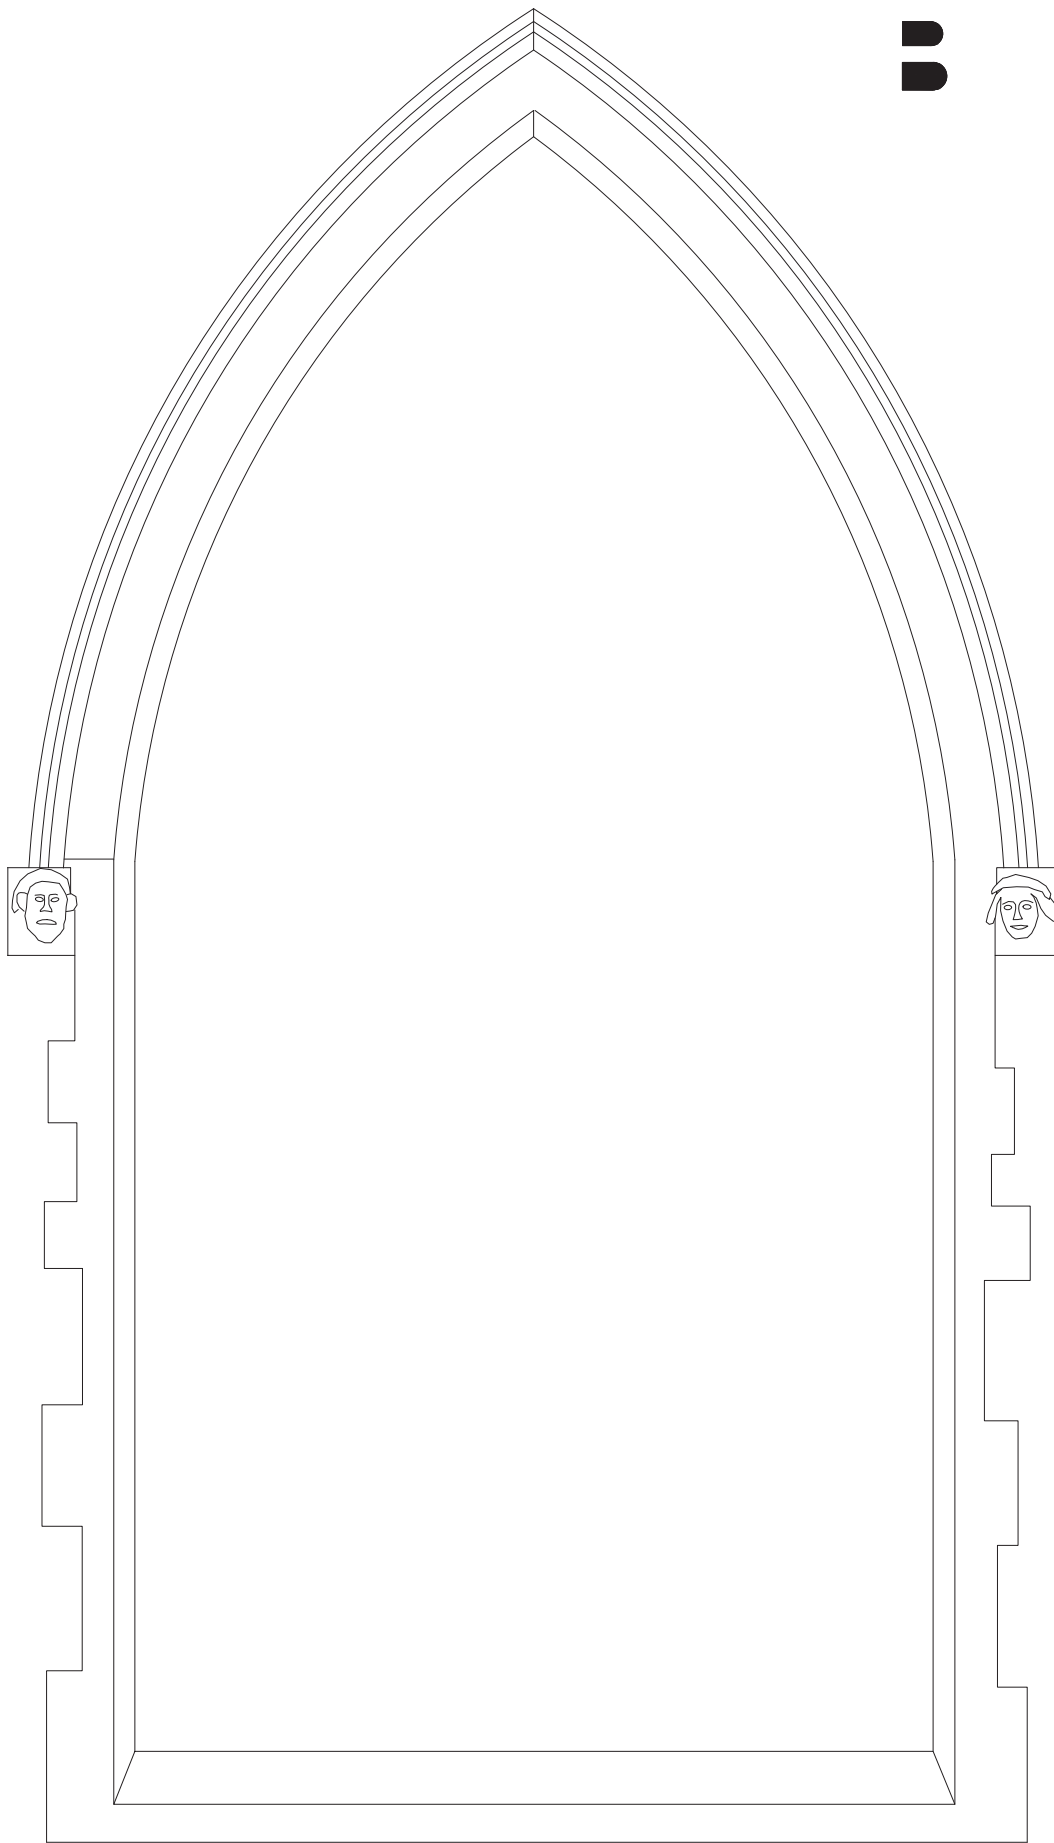

Note:
Not to Scale.
Paper Size: A3



Buttress

41 Bengal St
Manchester
M4 6AF

Clockwise, Yorkshire House
Great Street, Leeds
LS1 5SH

T 0161 236 3303
E contact@buttress.net
W www.buttress.net

Project Title Newport Cemeteries Works
Client Newport City Council
Location St. Woolos & Christchurch Cemeteries

Drawing Title Celebrating Newport: Call For Artwork
Window Template