


REPRODUCED FROM ORDNANCE SURVEY
 MAPPING WITH THE PERMISSION OF THE
 CONTROLLER OF HMSO UNDER LICENCE
 AL545015 © CROWN COPYRIGHT

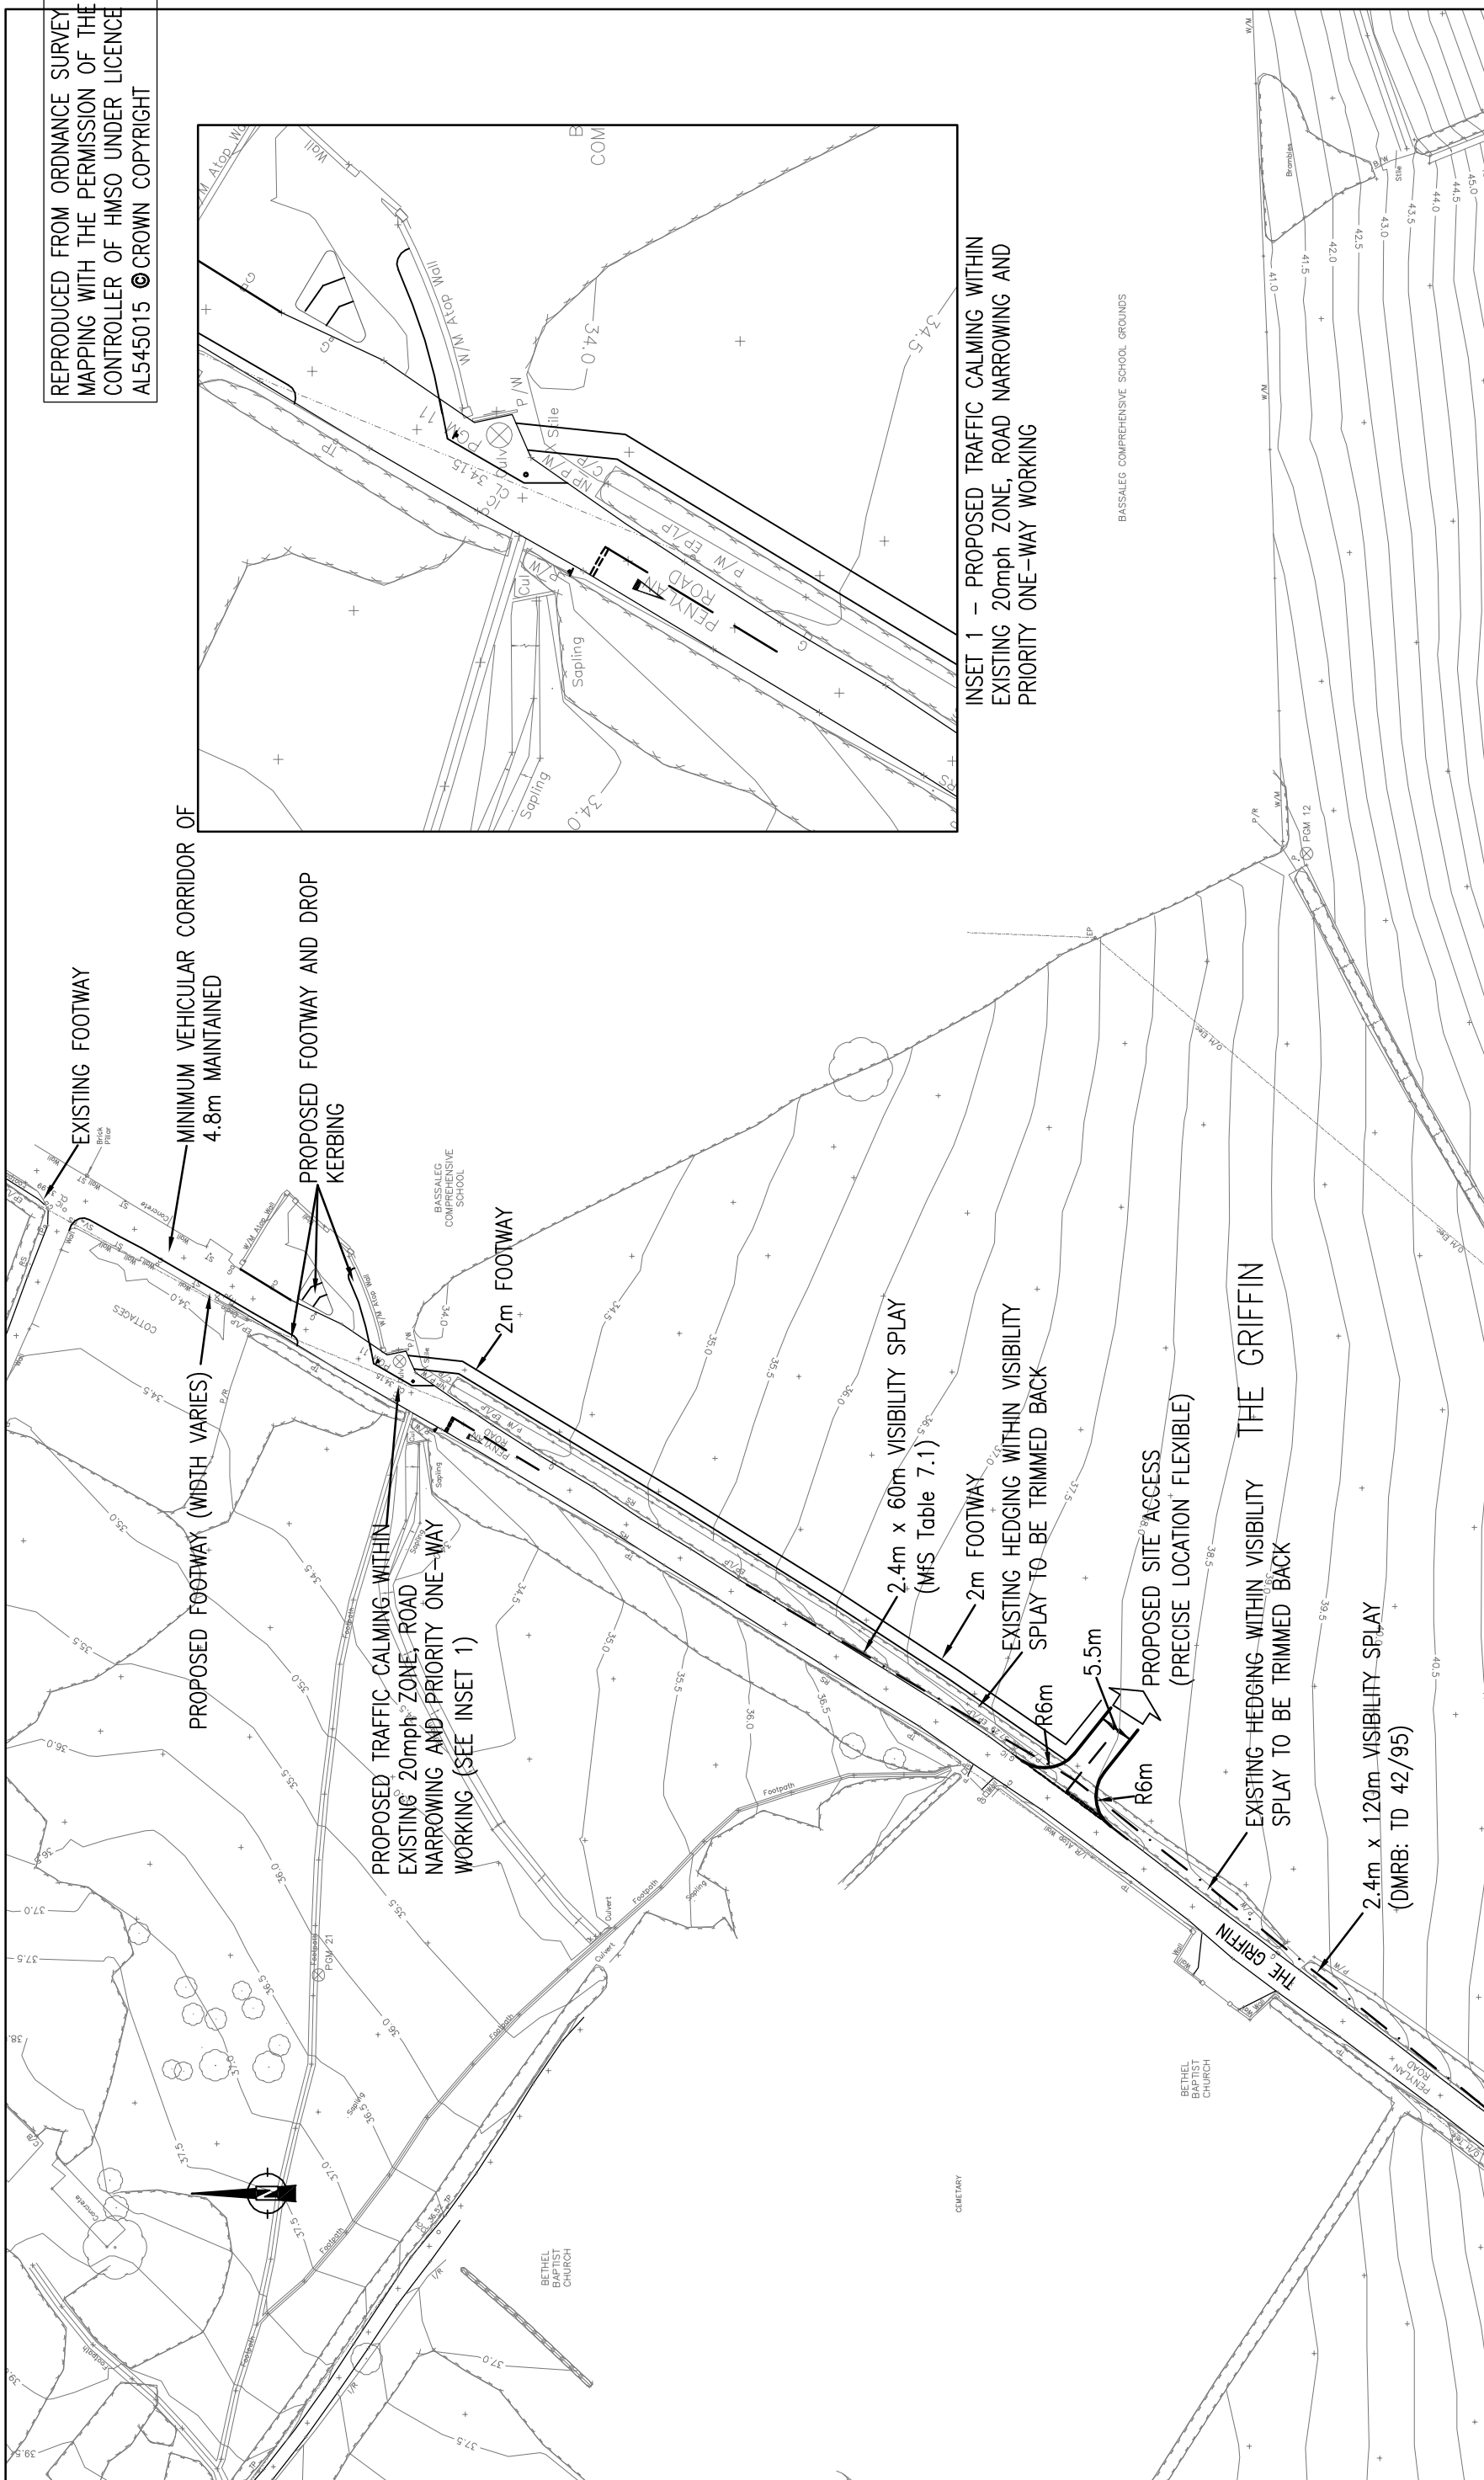

INSET 1 - PROPOSED TRAFFIC CALMING WITHIN
 EXISTING 20mph ZONE, ROAD NARROWING AND
 PRIORITY ONE-WAY WORKING



Stuart Michael Associates Ltd
 Coombe House, Coombe Square, Thatcham, Berkshire RG19 4JF
 T: 01635 867 711 e: mail@stuartmichael.co.uk
 F: 01635 861 715 w: www.stuartmichael.co.uk

JOB TITLE
LAND AT THE GRIFFIN, BASSALEG

DRAWING TITLE
PROPOSED VEHICULAR AND PEDESTRIAN ACCESS

Rev	Description	Drn	Chk	Date
REVISIONS				
Preliminary	Approval	Tender	Const.	
DRAWING STATUS				
DATE	APRIL '14	JGP	SMA	ISSUE CHECKBOX
DRAWING No.	4836.003	REV	SCALE	1:1000 @ A3

This drawing is the copyright of Stuart Michael Associates Limited. It may not be reproduced or amended without the written approval of Stuart Michael Associates