


PROPOSED
SITE ACCESS

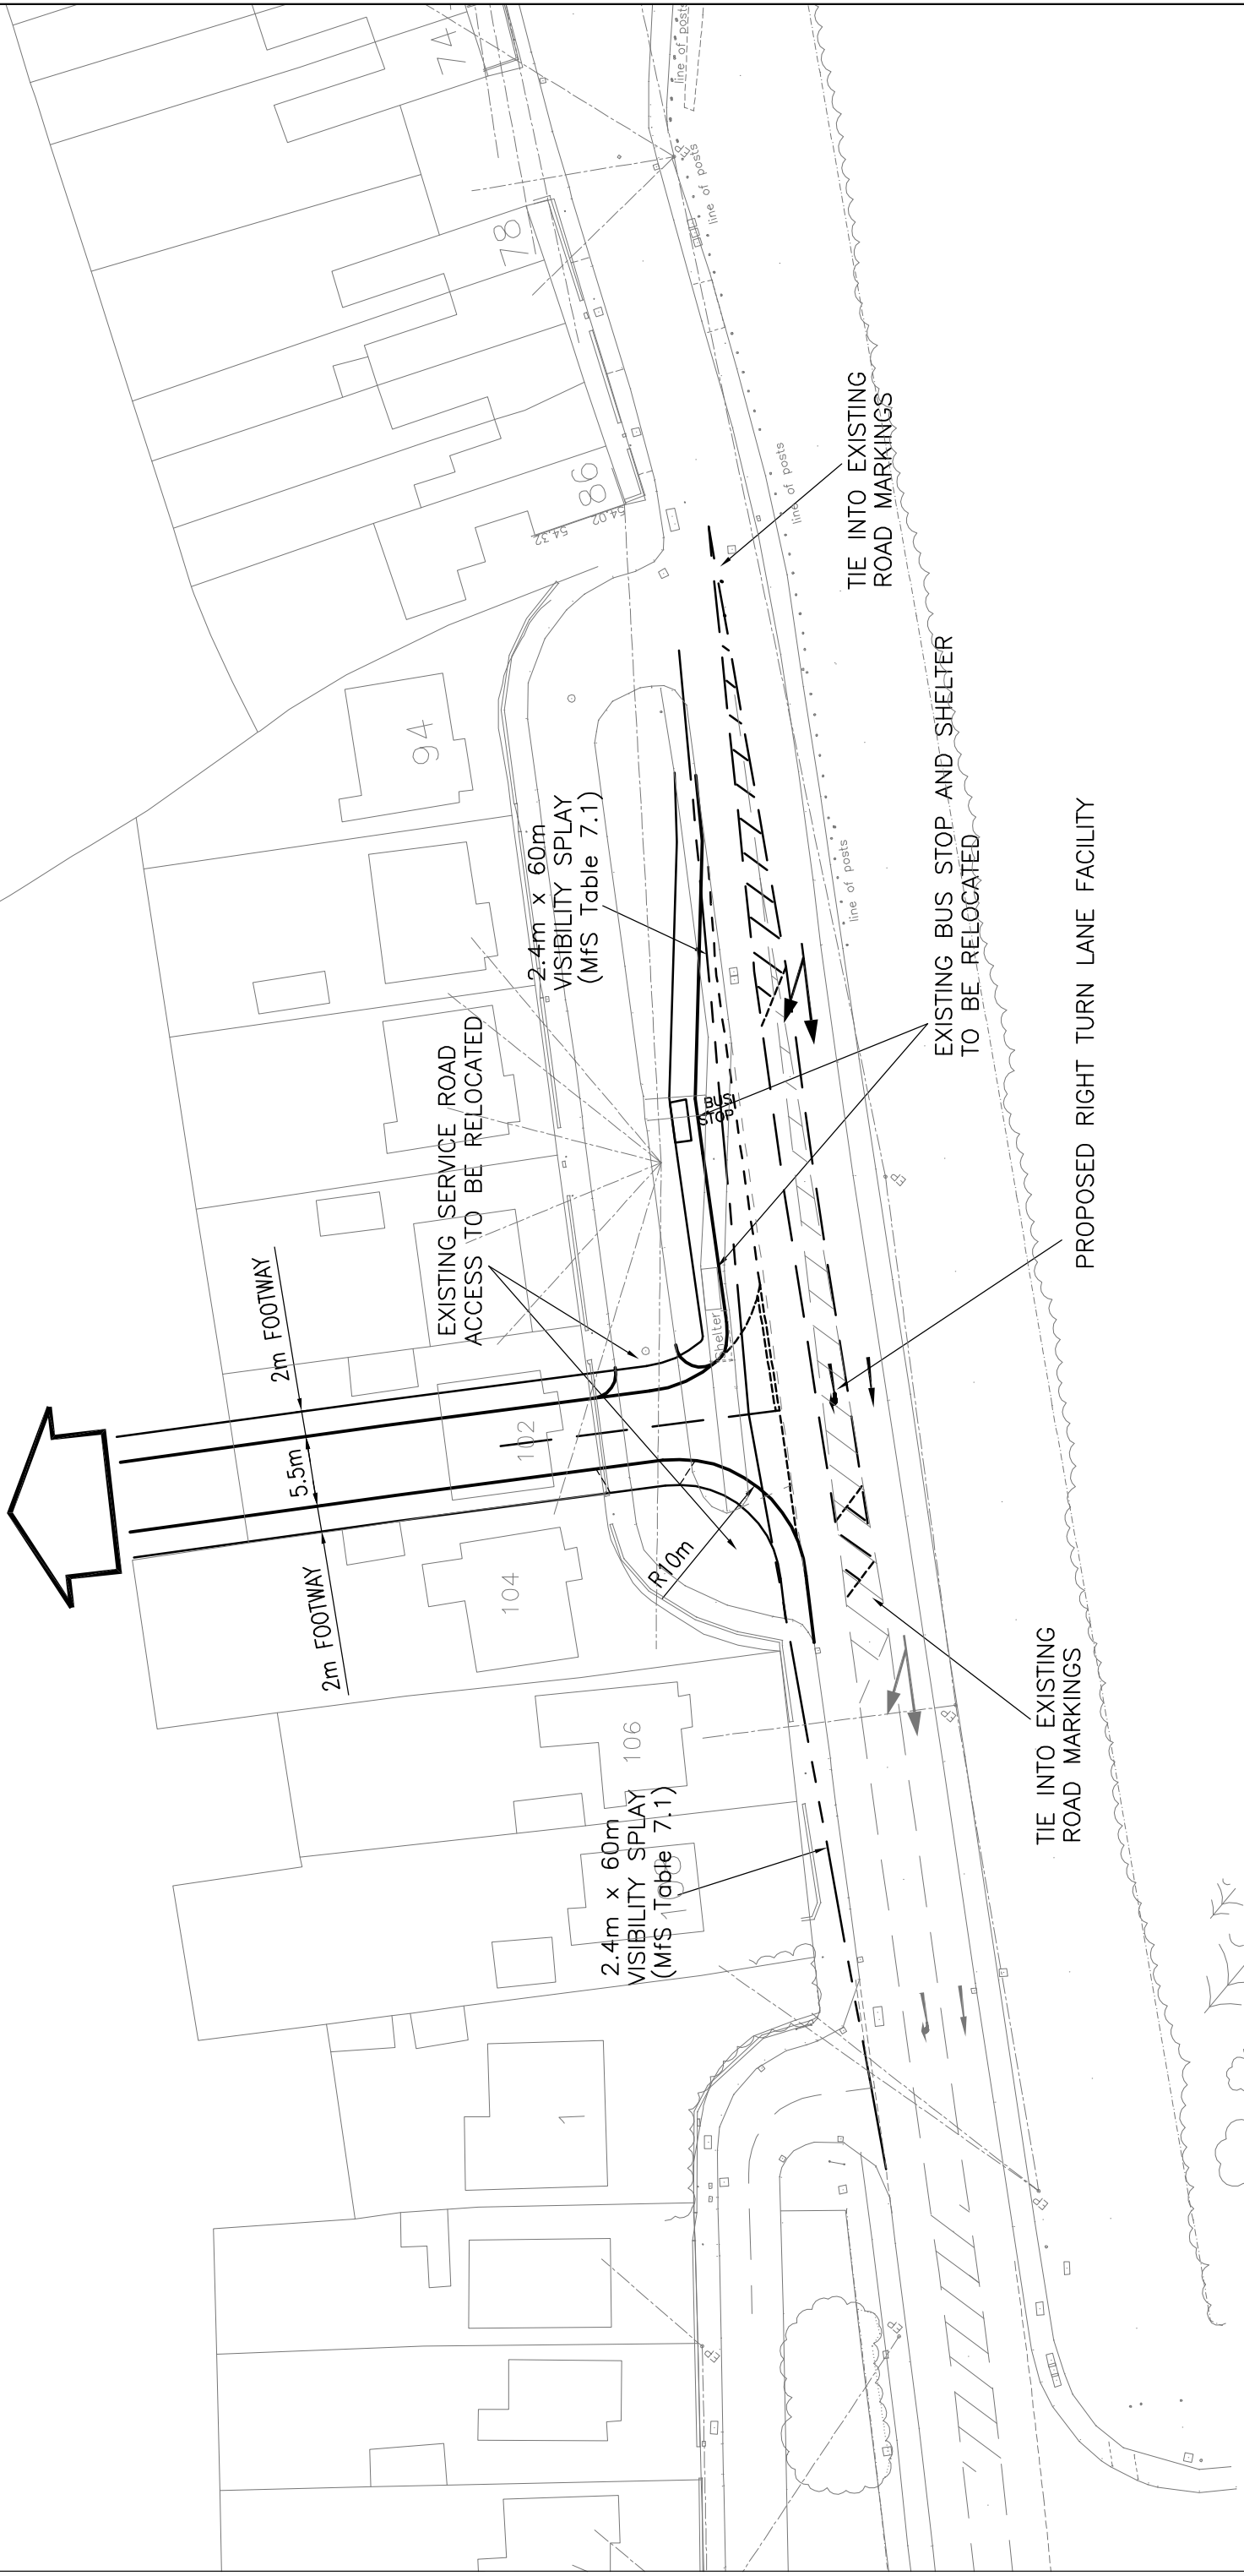

Stuart Michael Associates Ltd

Coombe House, Coombe Square, Thatcham, Berkshire RG19 4JF

T: 01635 867 711

F: 01635 861 715

e: mail@stuartmichael.co.uk

w: www.stuartmichael.co.uk

JOB TITLE

RISCA ROAD
ROGERSTONE

DRAWING TITLE

PROPOSED ACCESS ARRANGEMENTS
VIA 102 RISCA ROAD

Rev	Description	Drn	Chk	Date
REVISIONS				
Preliminary	Approval	Tender	Const.	
DRAWING STATUS				
DRAWN		CHECKED		ISSUE CHECKBOX
DATE	APRIL '14	REV	JGP	SMA

DRAWING No.	4836.005	SCALE	1:500	@ A3
-------------	----------	-------	-------	------

This drawing is the copyright of Stuart Michael Associates Limited. It may not be reproduced or amended without the written approval of Stuart Michael Associates