



REPRODUCED FROM ORDNANCE SURVEY
 MAPPING WITH THE PERMISSION OF THE
 CONTROLLER OF HMSO UNDER LICENCE
 AL545015 © CROWN COPYRIGHT

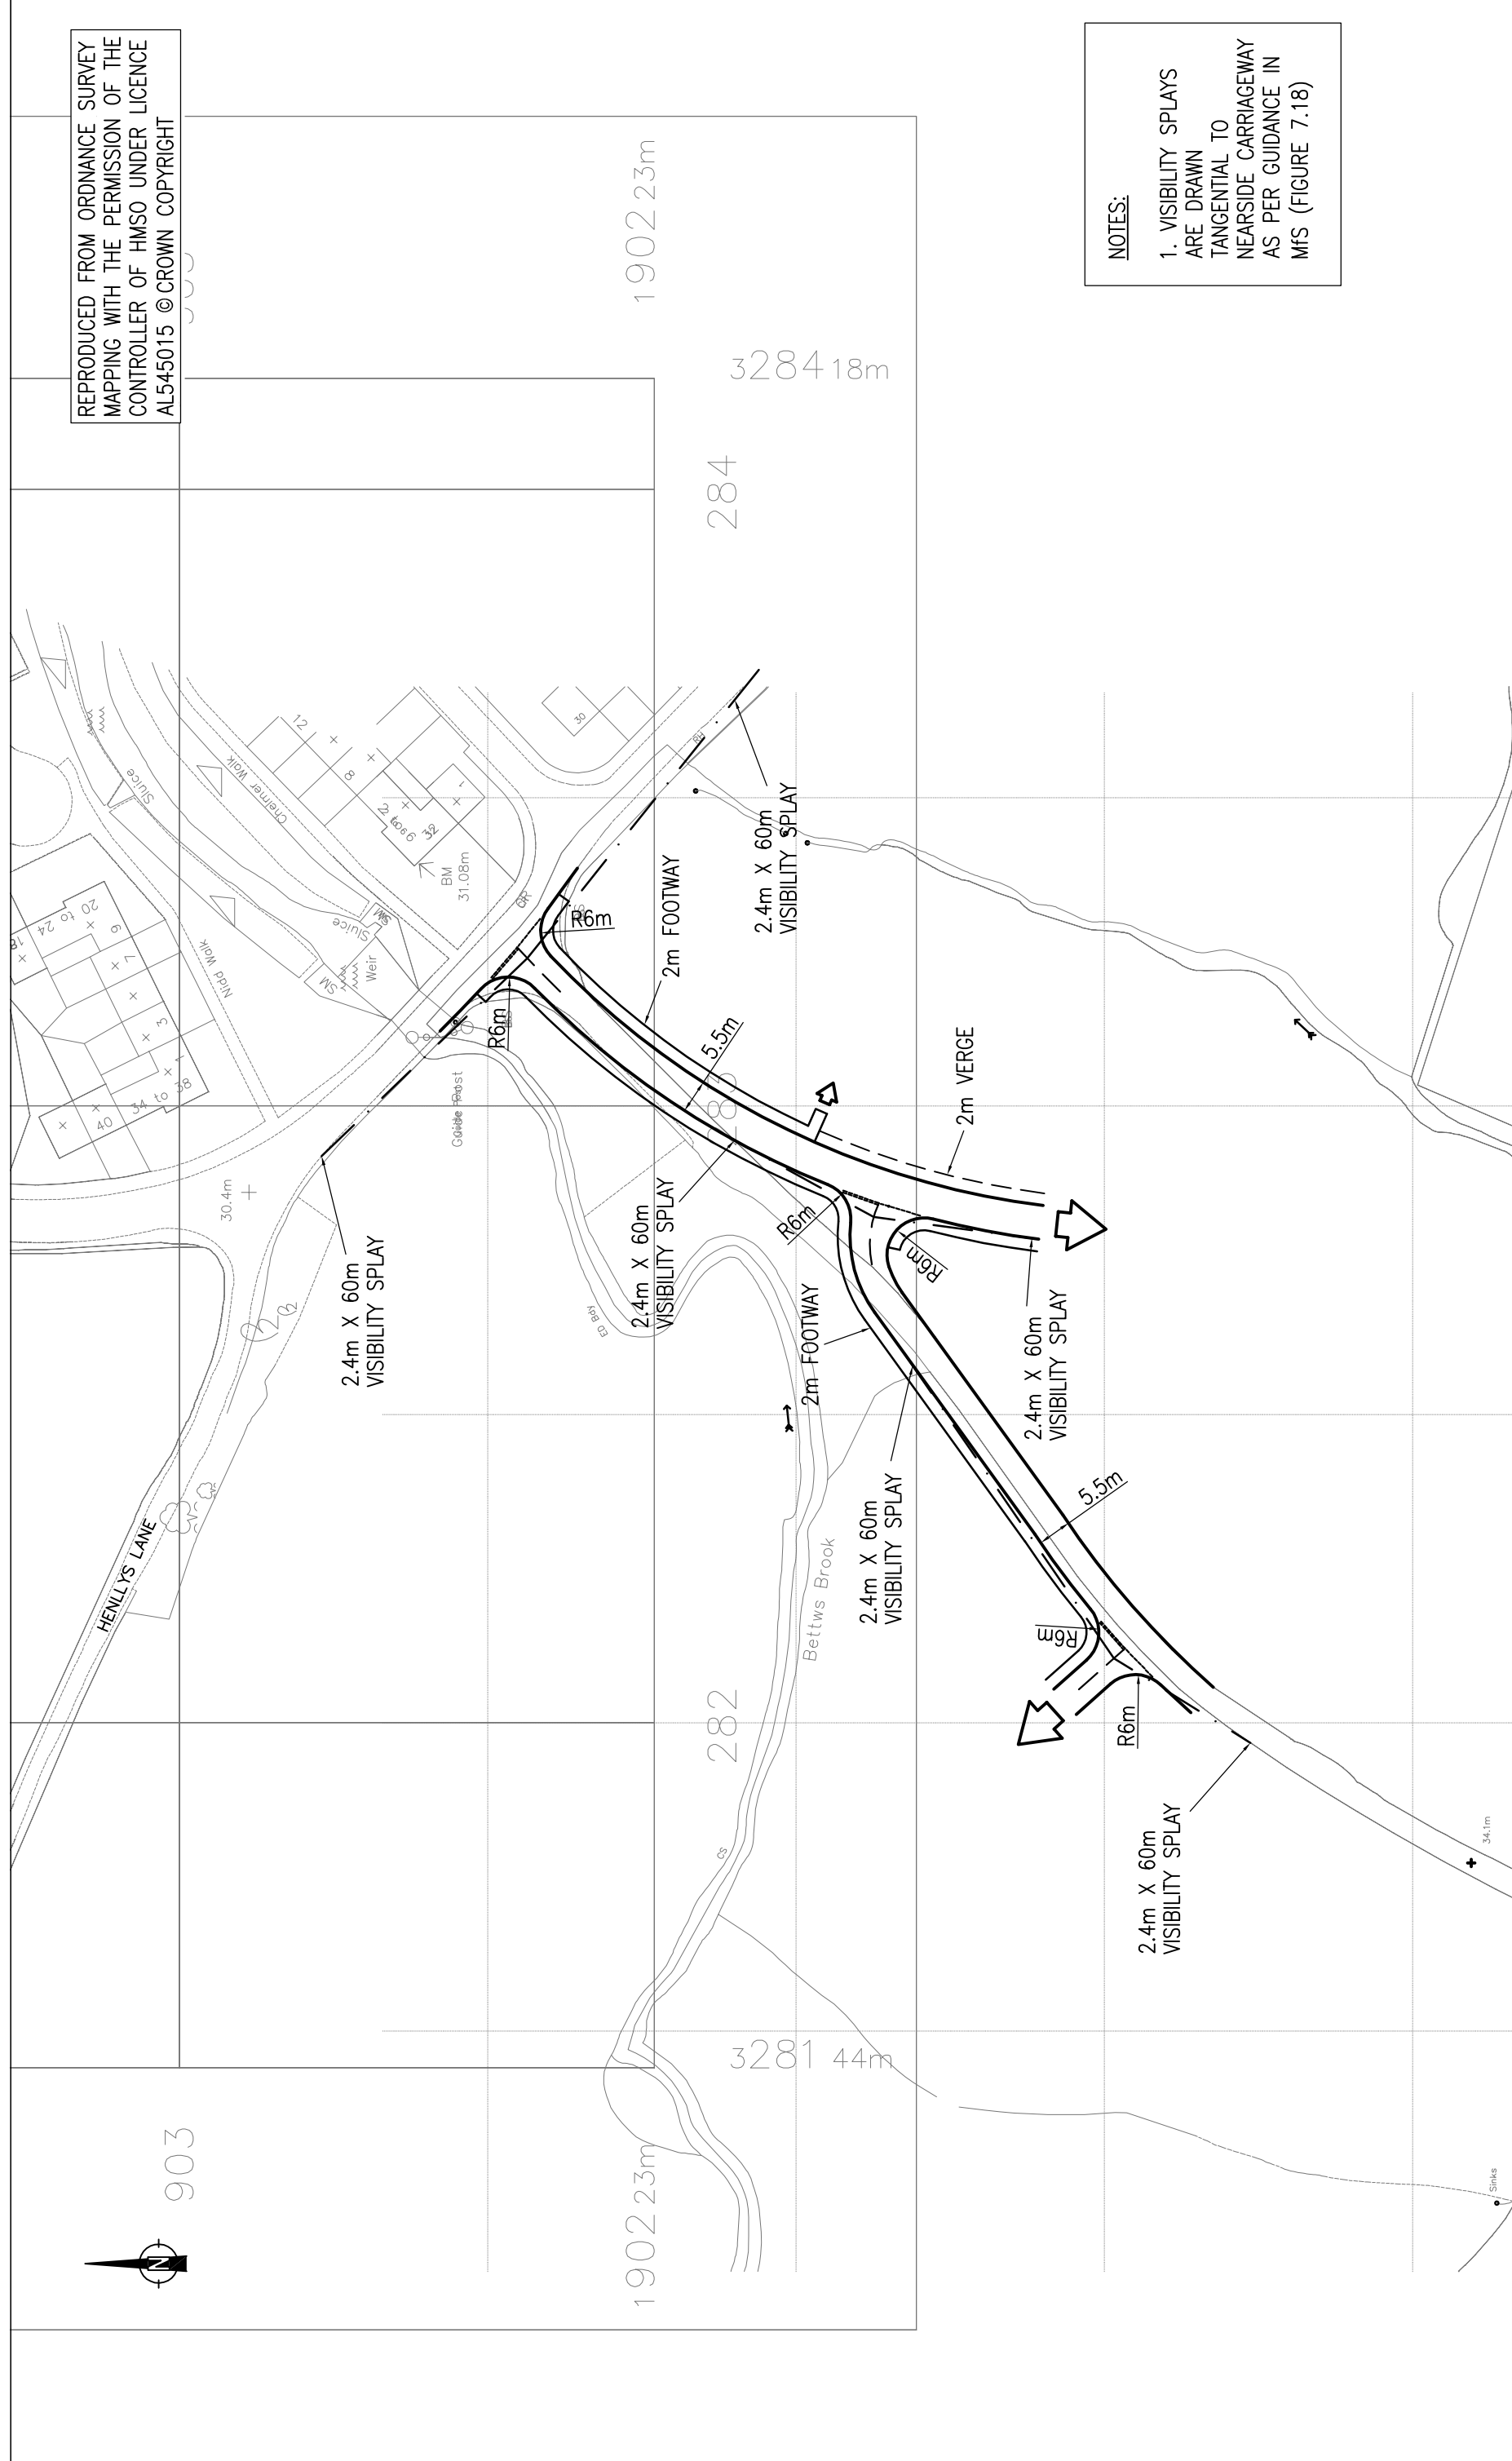

NOTES:
 1. VISIBILITY SPLAYS
 ARE DRAWN
 TANGENTIAL TO
 NEARSIDE CARRIAGEWAY
 AS PER GUIDANCE IN
 MFS (FIGURE 7.18)

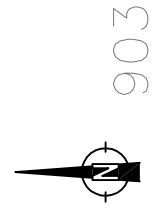

| Rev | Description | Drn | Chk | Date |
|----------------|-------------|---------|----------------|------|
| REVISIONS | | | | |
| Preliminary | Approval | Tender | Const. | |
| DRAWING STATUS | | | | |
| DATE | DRAWN | CHECKED | ISSUE CHECKBOX | |
| APRIL '14 | CL | SMA | | |
| DRAWING No. | REV | SCALE | | |
| 4836.007 | | 1:1000 | | A3 |

JOB TITLE
LAND AT LLWYNHAID FARM, BETTWS

DRAWING TITLE
ACCESS PROPOSALS (SOUTHERN SECTION)



STUART MICHAEL ASSOCIATES
 CONSULTING ENGINEERS

Stuart Michael Associates Ltd
 Coombe House, Coombe Square, Thatcham, Berkshire RG19 4JF
 T: 01635 867 711 e: mail@stuartmichael.co.uk
 F: 01635 861 715 w: www.stuartmichael.co.uk

© This drawing is the copyright of Stuart Michael Associates Limited. It may not be reproduced or amended without the written approval of Stuart Michael Associates